



PRELIMINARY DESIGN
NOT FOR CONSTRUCTION

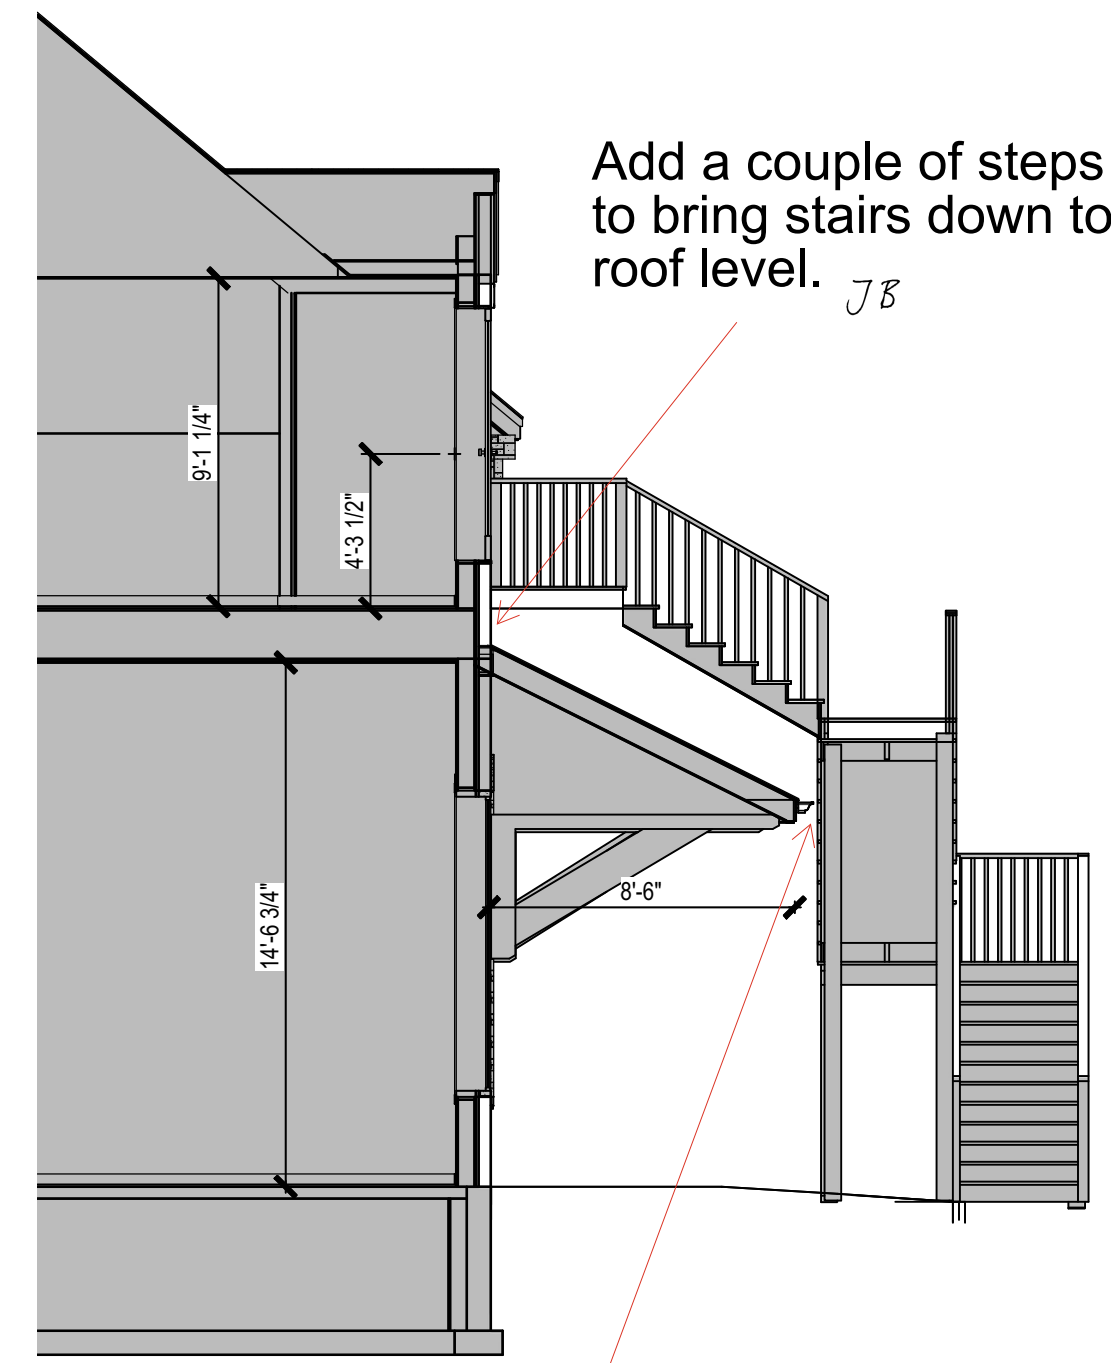

Move structure in as it will also support additional load on awning and platform will line up with edge of awning. JB

AMHERST TRAIN STATION
AMHERST, NS
March 3, 2025
DRAFT #2

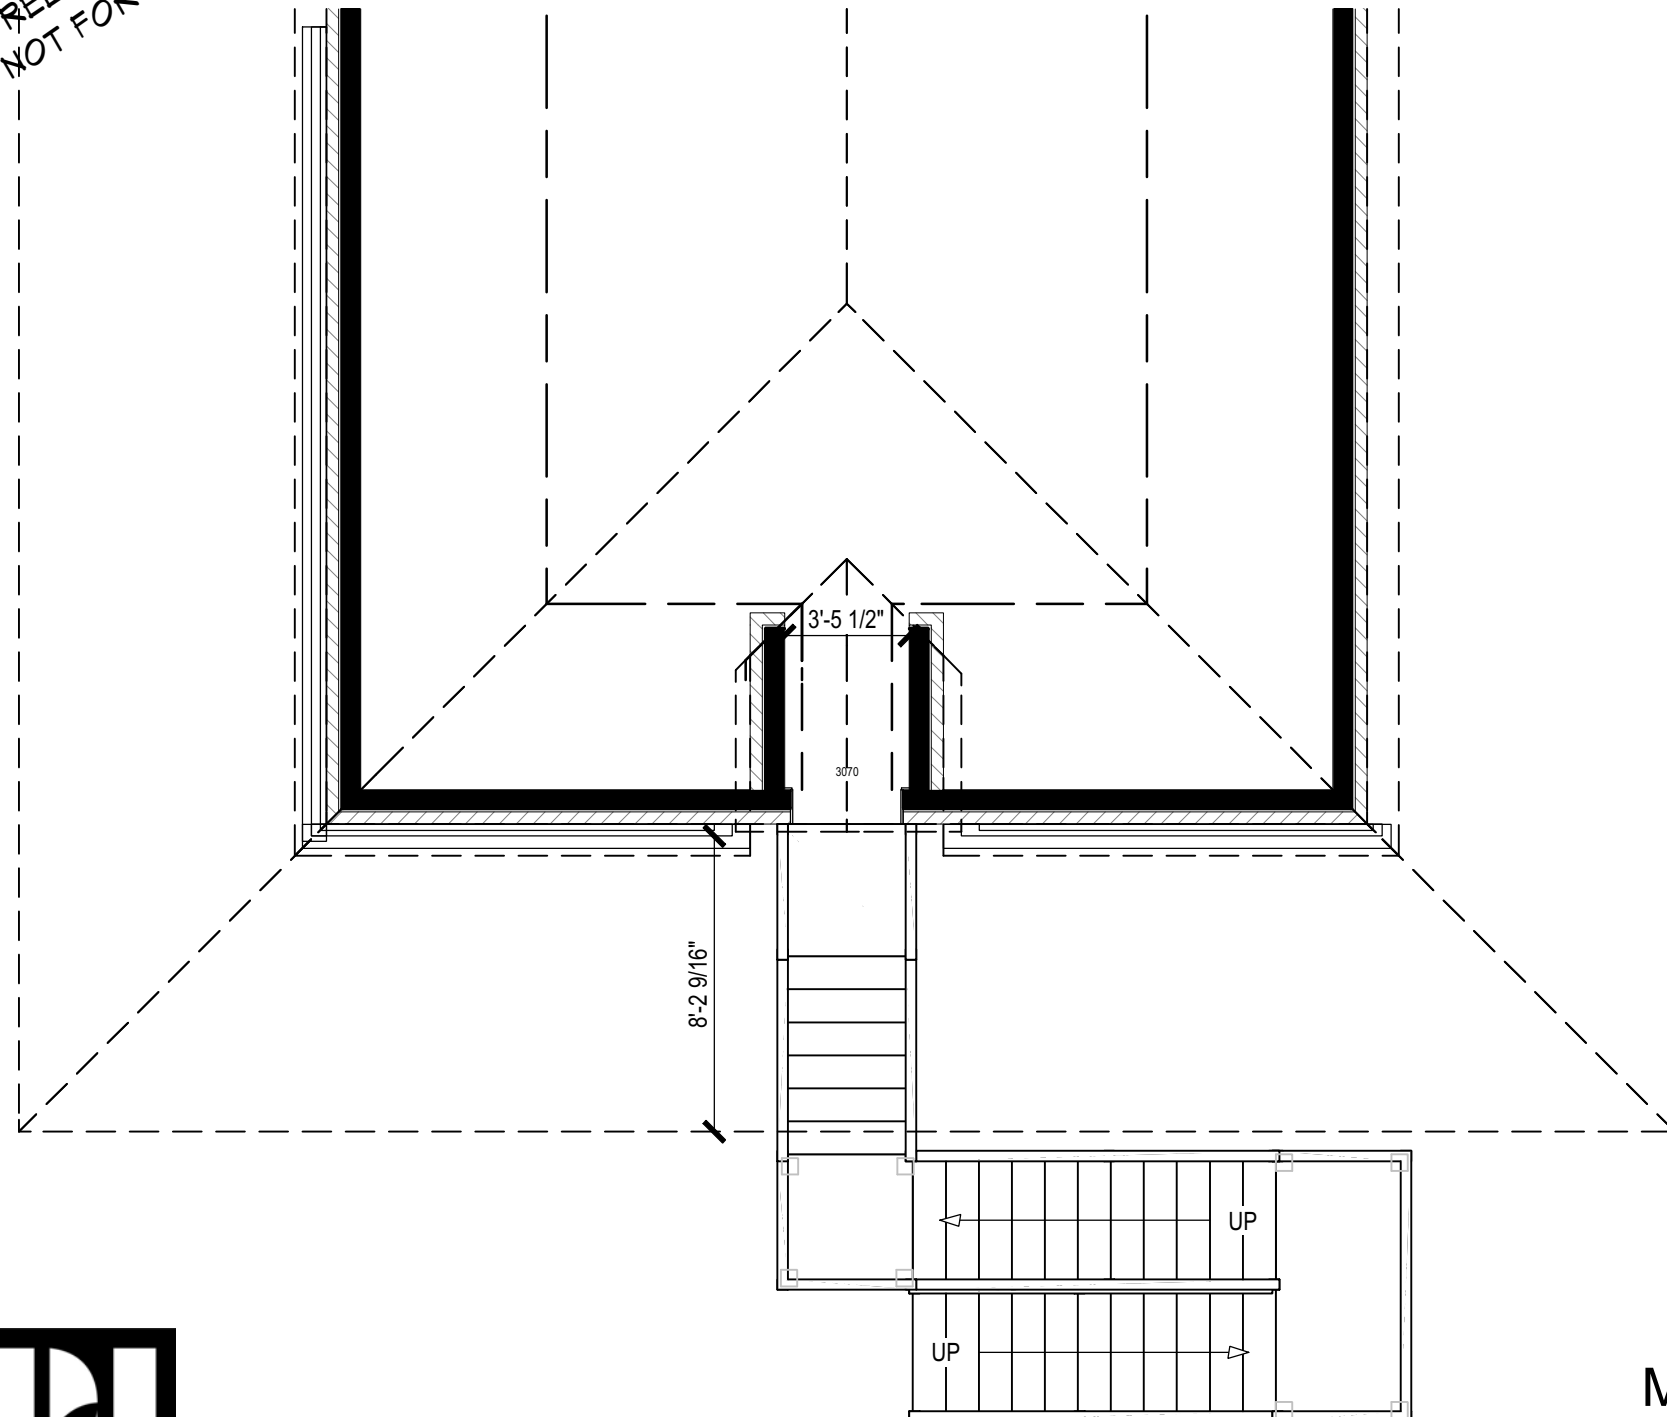


SCALE = 3/16" = 1'-0"
11" x 17"

PRELIMINARY DESIGN
NOT FOR CONSTRUCTION



Front Elevation


SCALE = 3/16" = 1'-0"
11" x 17"

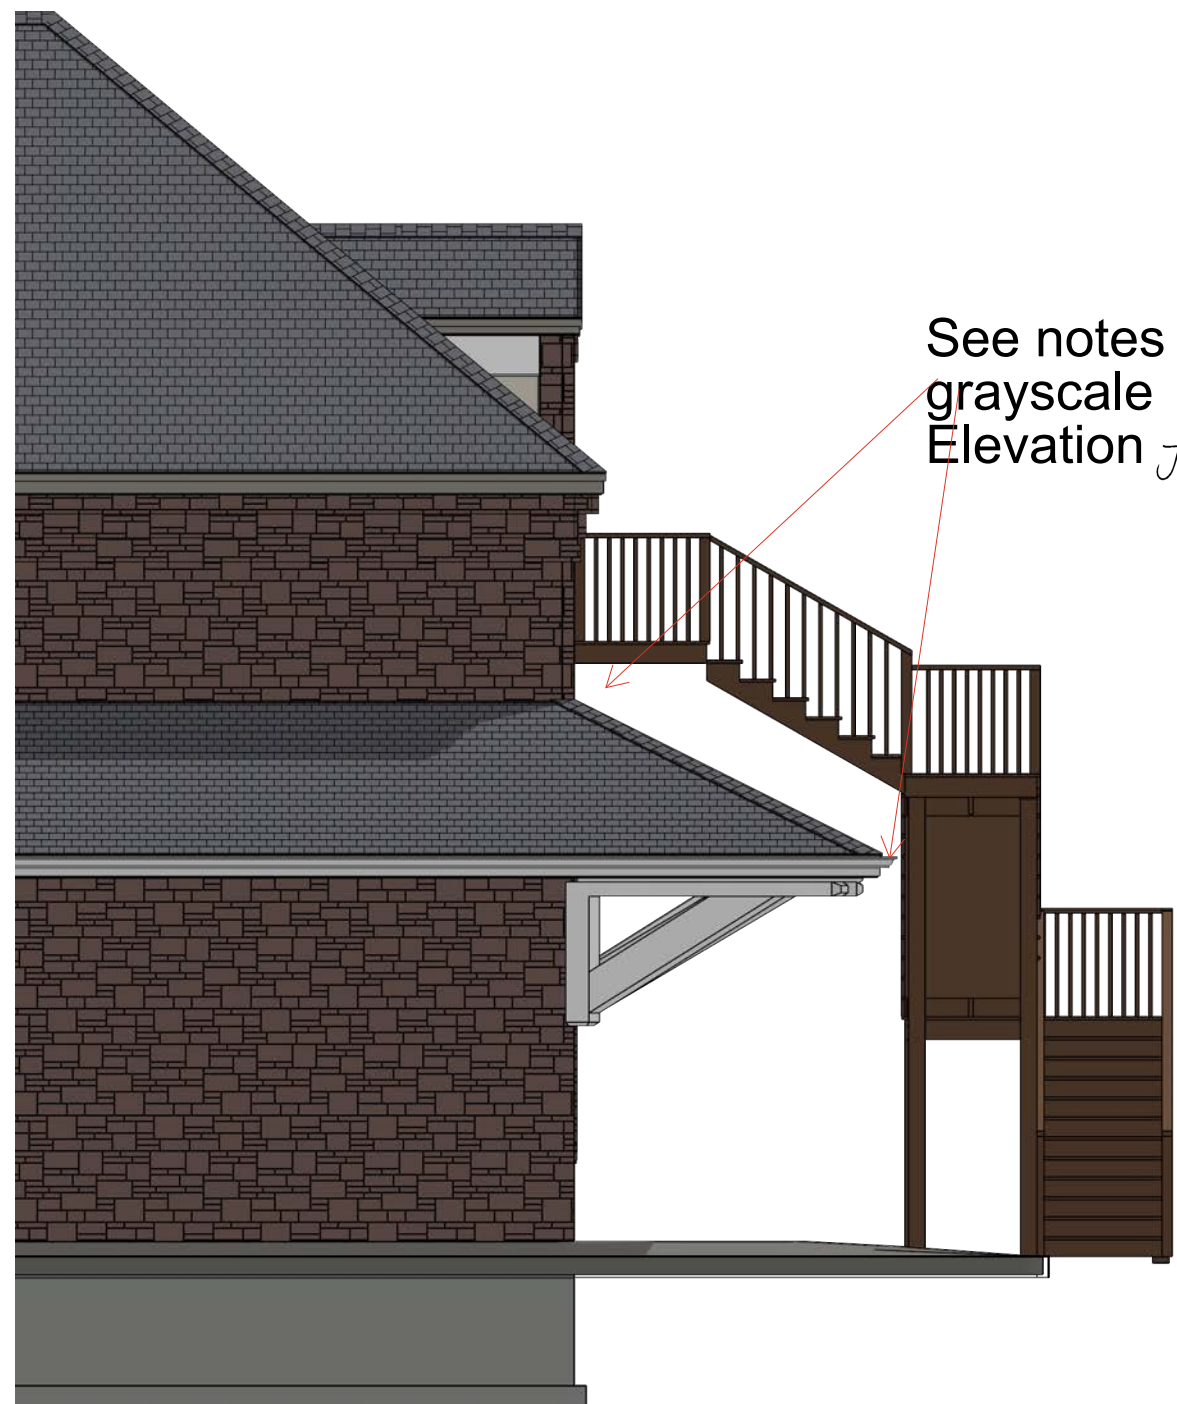

Elevation 1

AMHERST TRAIN STATION
AMHERST, NS
March 3, 2025
DRAFT #2

PRELIMINARY DESIGN
NOT FOR CONSTRUCTION

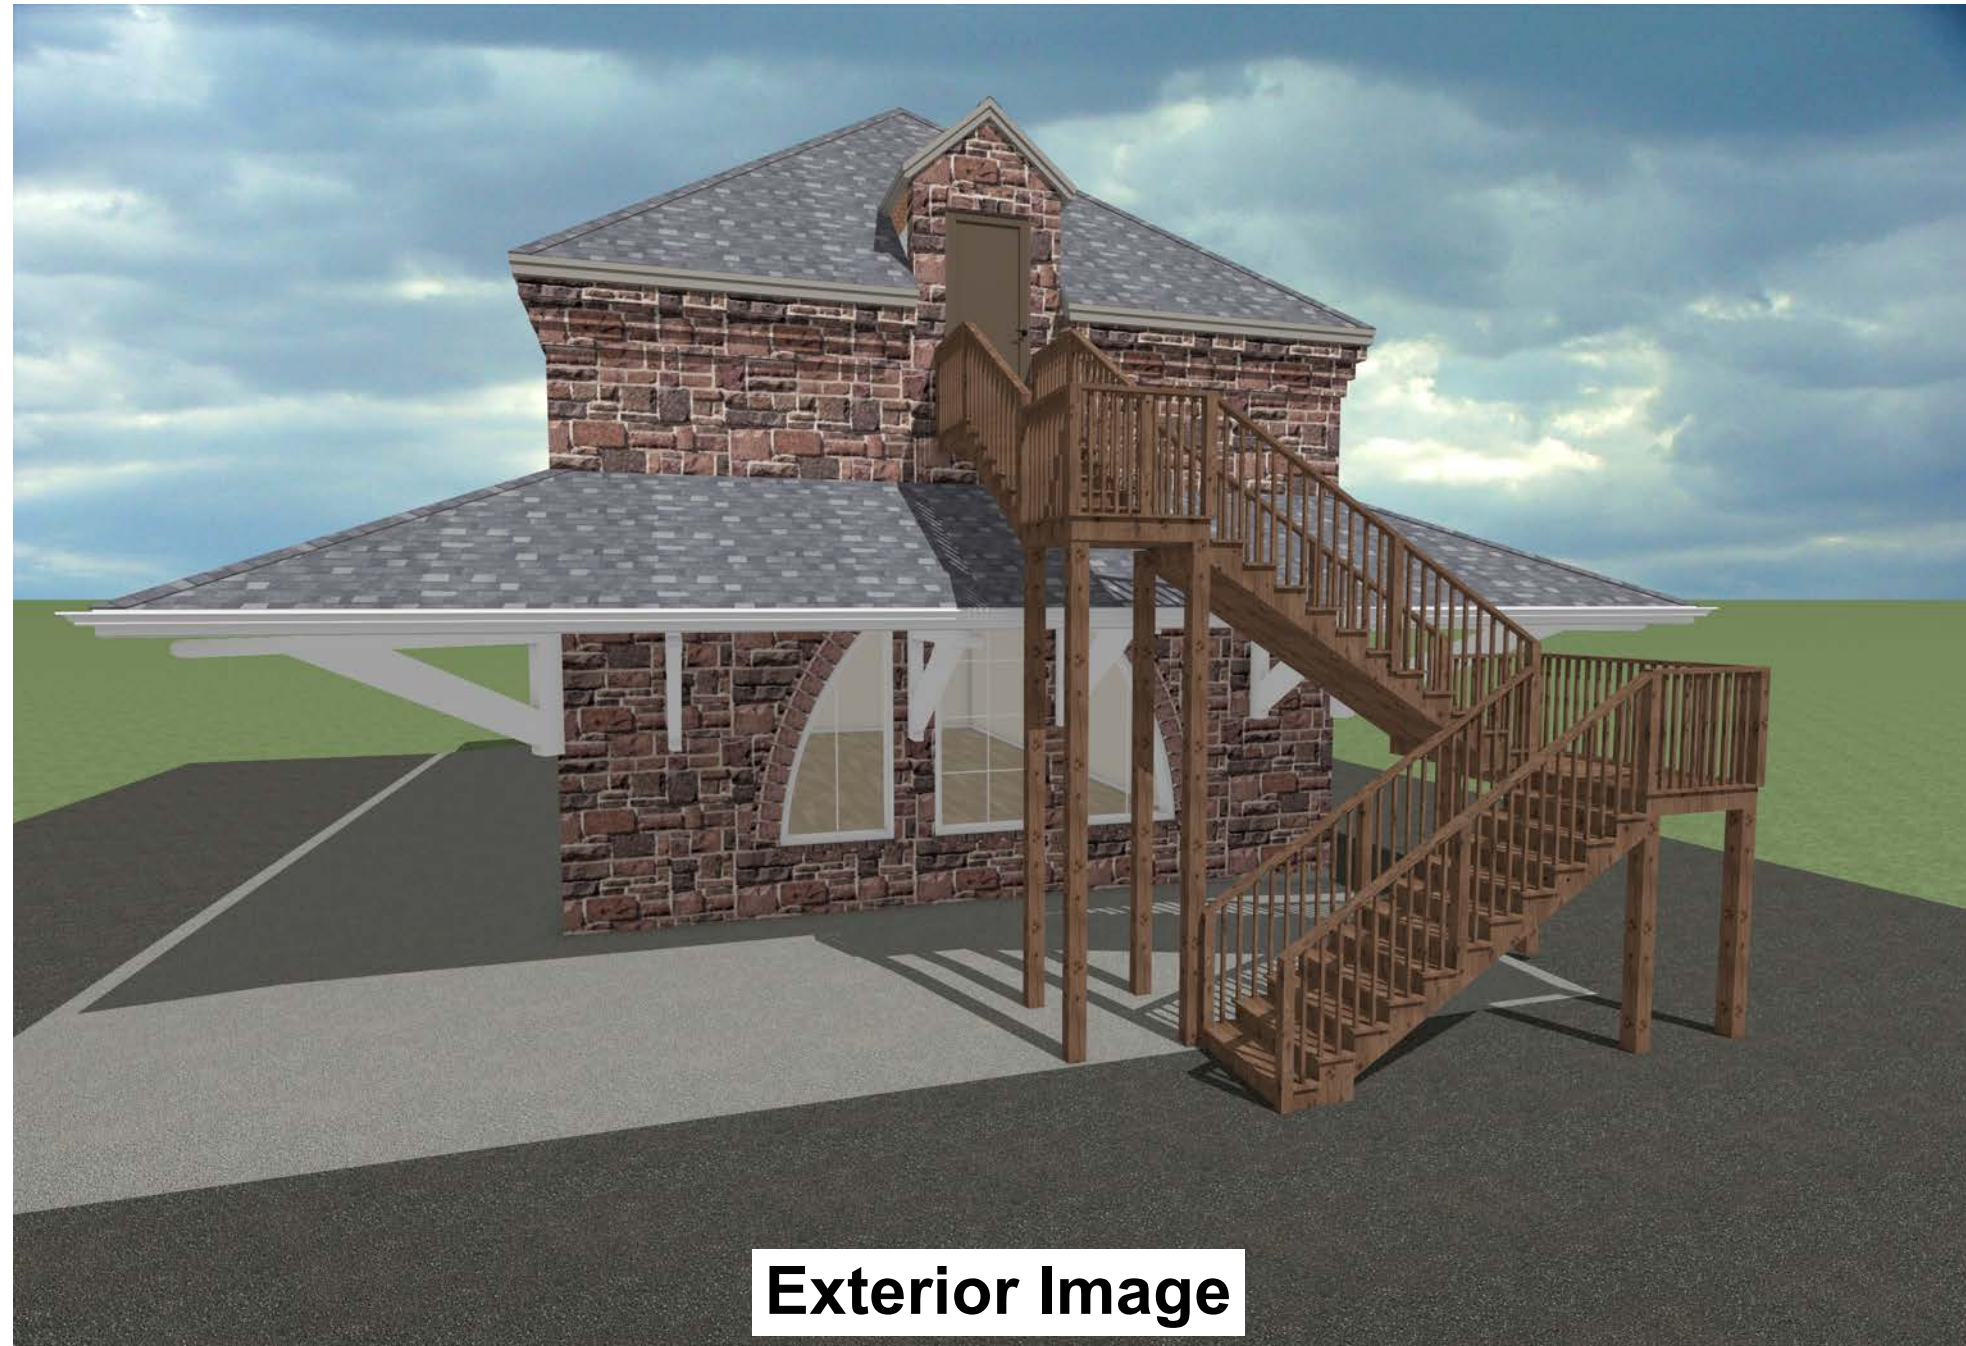

Exterior Image

SCALE = 3/16" = 1'-0"
11" x 17"



AMHERST TRAIN STATION
AMHERST, NS
March 3, 2025
DRAFT #2