


Amherst Justice Centre
New Barrier-Free Ramp - Option 1 - Updated
Jan. 29, 2019 Scale 1:100

Existing vertical
lights.


Low planting to
compliment
other planting in
park.

Perhaps granite
cubes could be
relocated to this
area to create
feature.

New concrete stairs and handrails opening
onto park and to access back parking.
Coordination of handrails with ramp required.

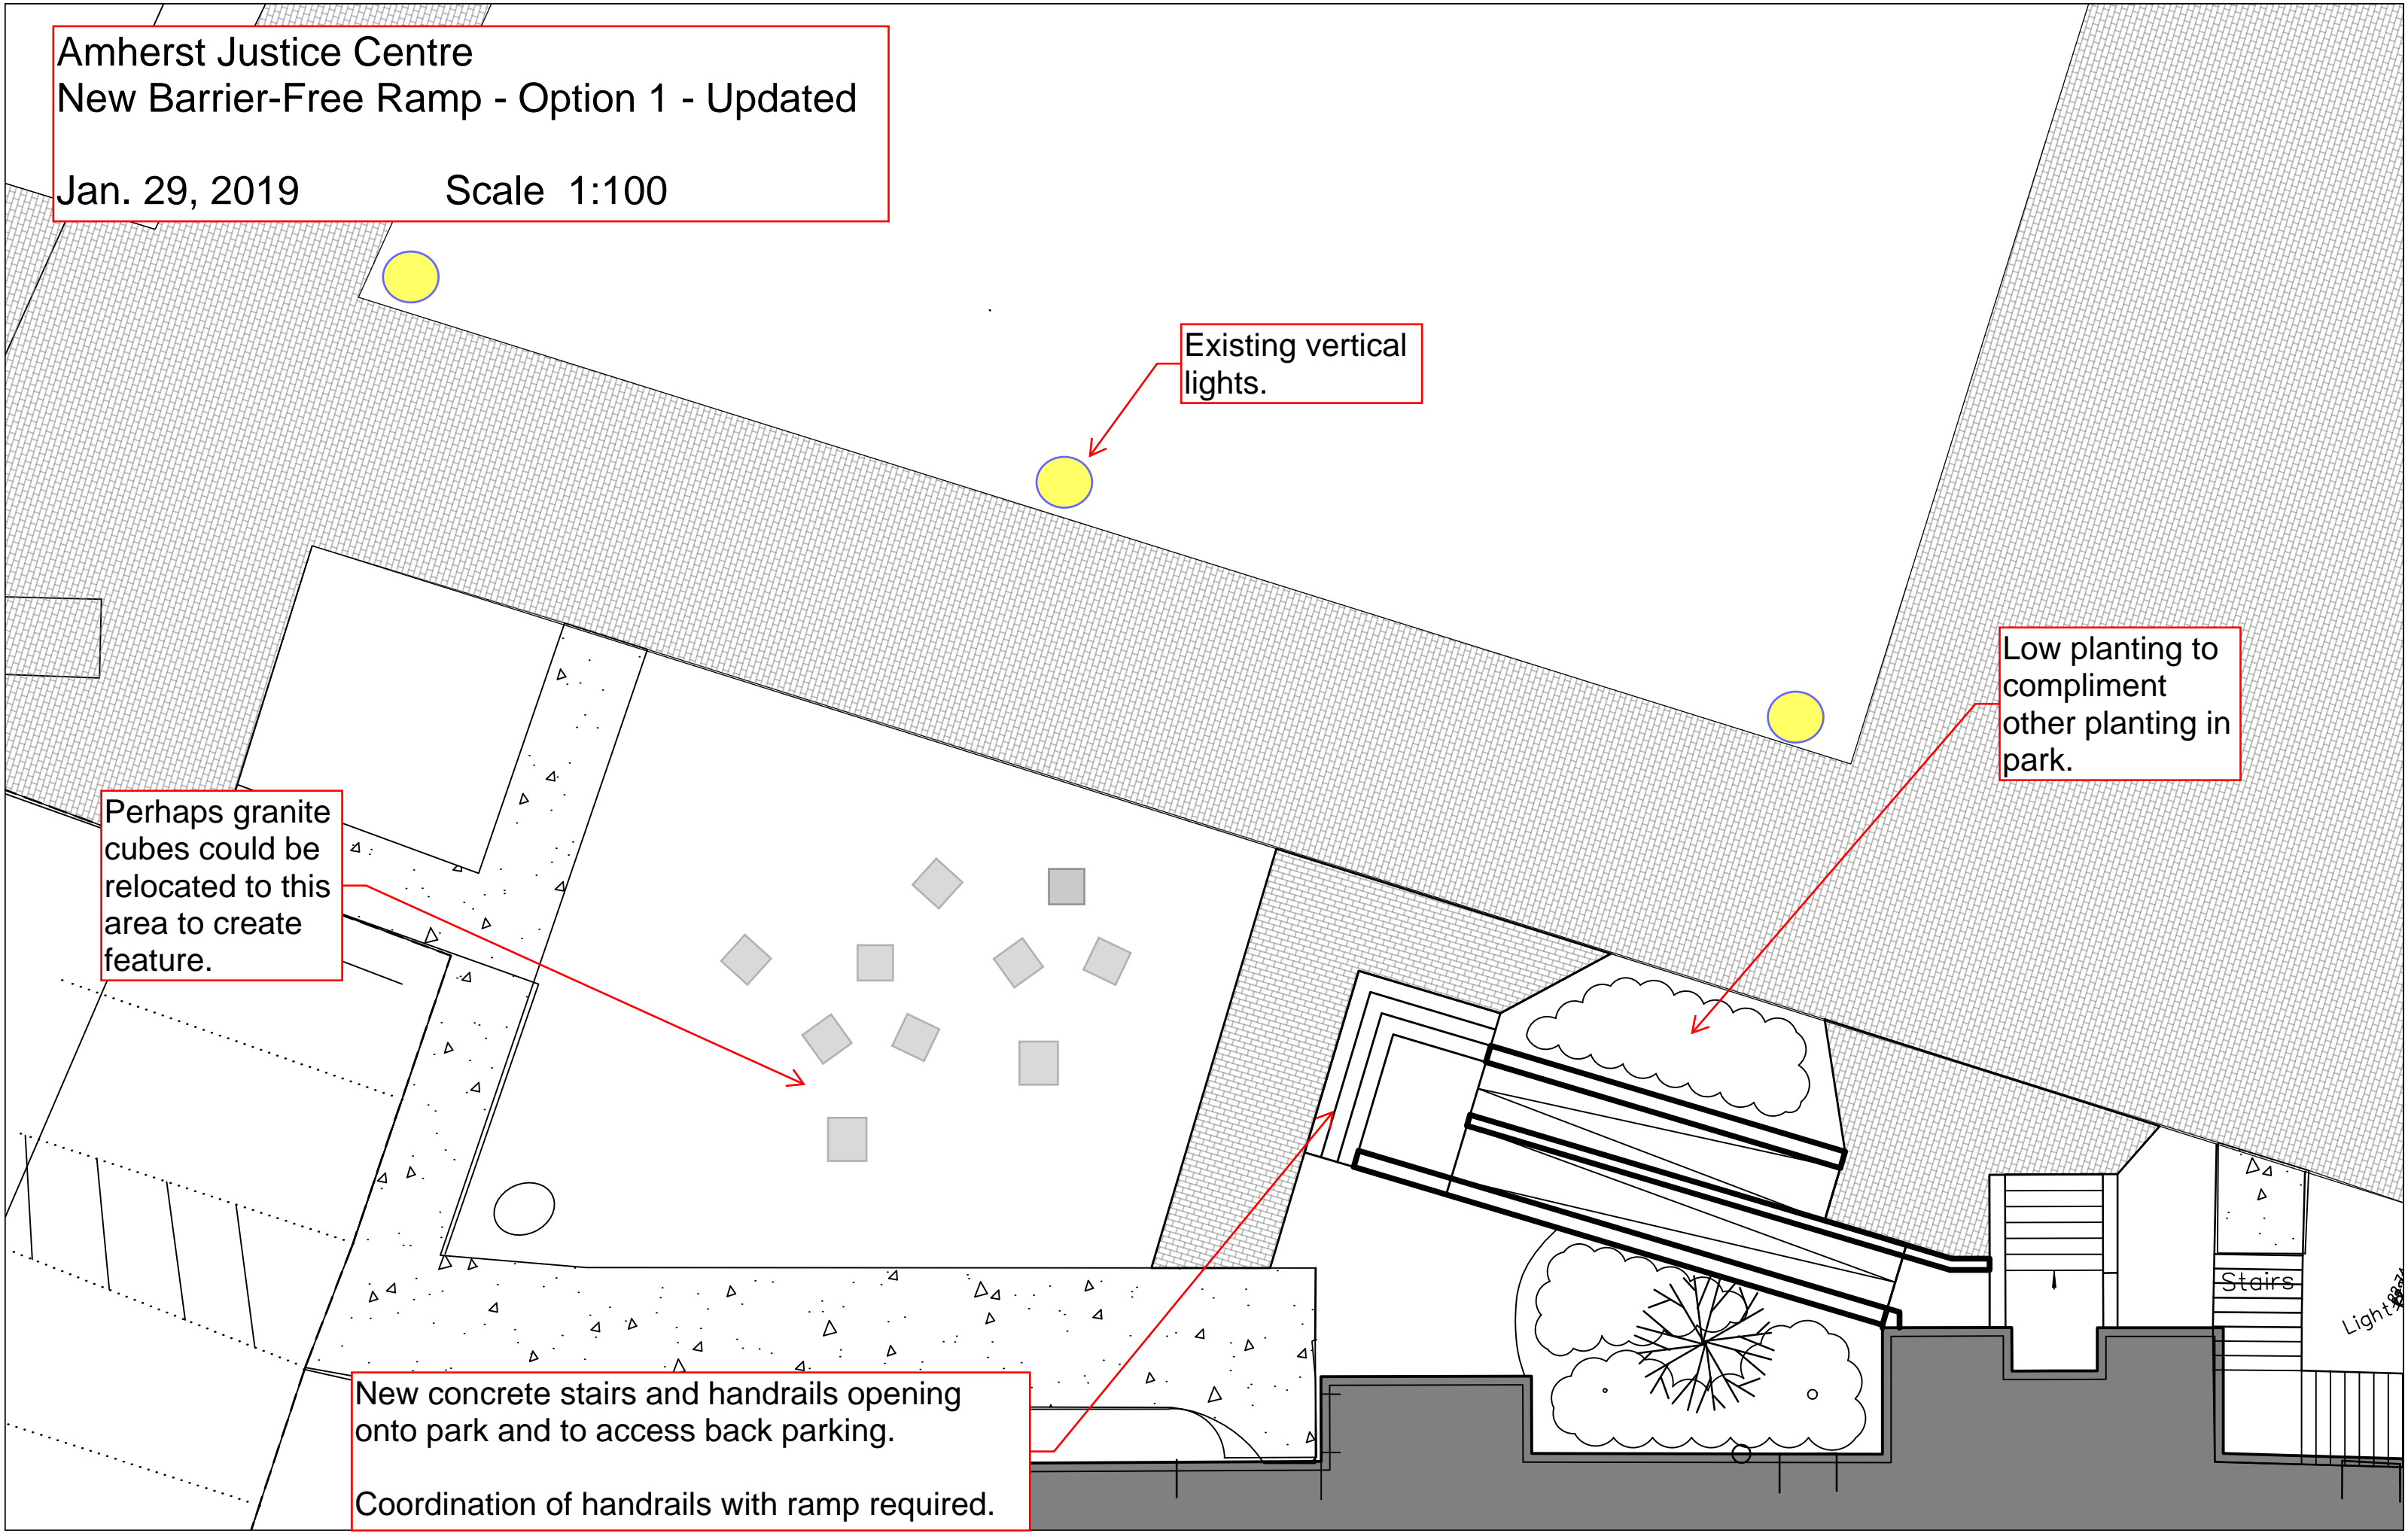

Amherst Justice Centre
New Barrier-Free Ramp - Option 1 - Updated
Jan. 29, 2019 Scale 1:50

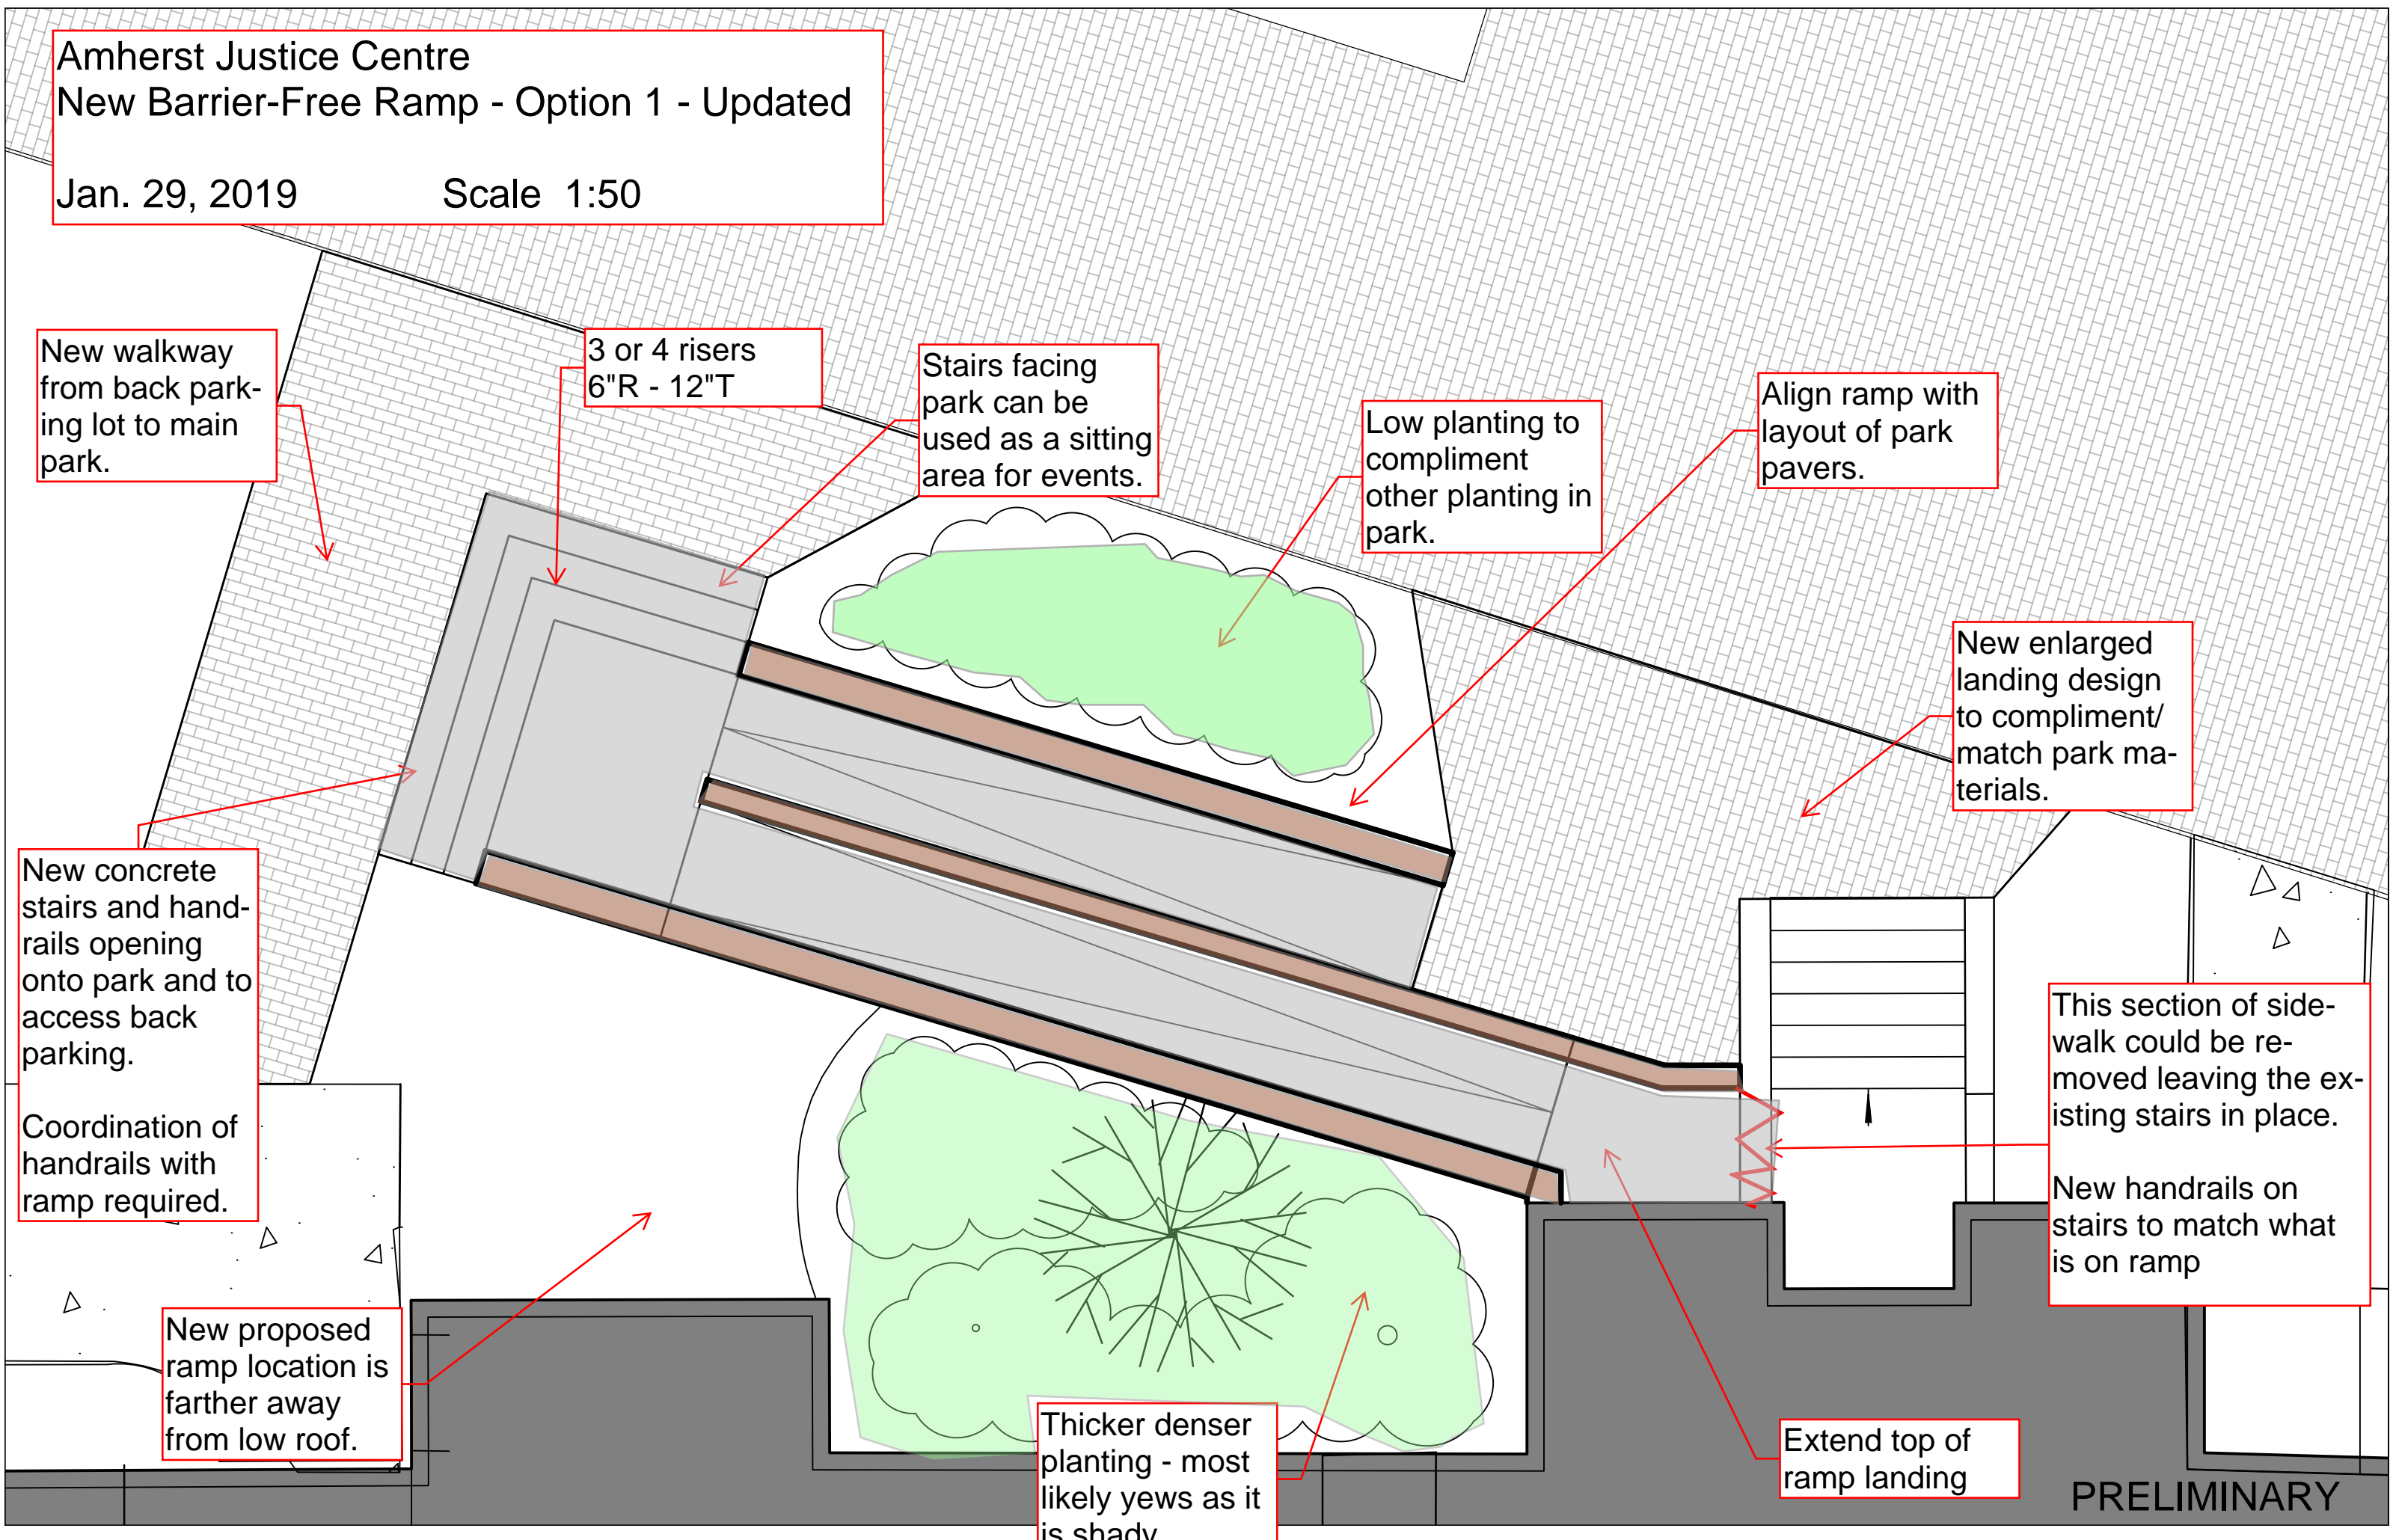



Amherst Justice Centre - Supreme Court
New Barrier-Free Ramp - Option 1 - Revised
Jan. 31, 2019



Amherst Justice Centre - Supreme Court
New Barrier-Free Ramp - Option 1 - Revised
Jan. 31, 2019

Materials and Colours

Match existing exterior stairs in form and material.



PRELIMINARY